
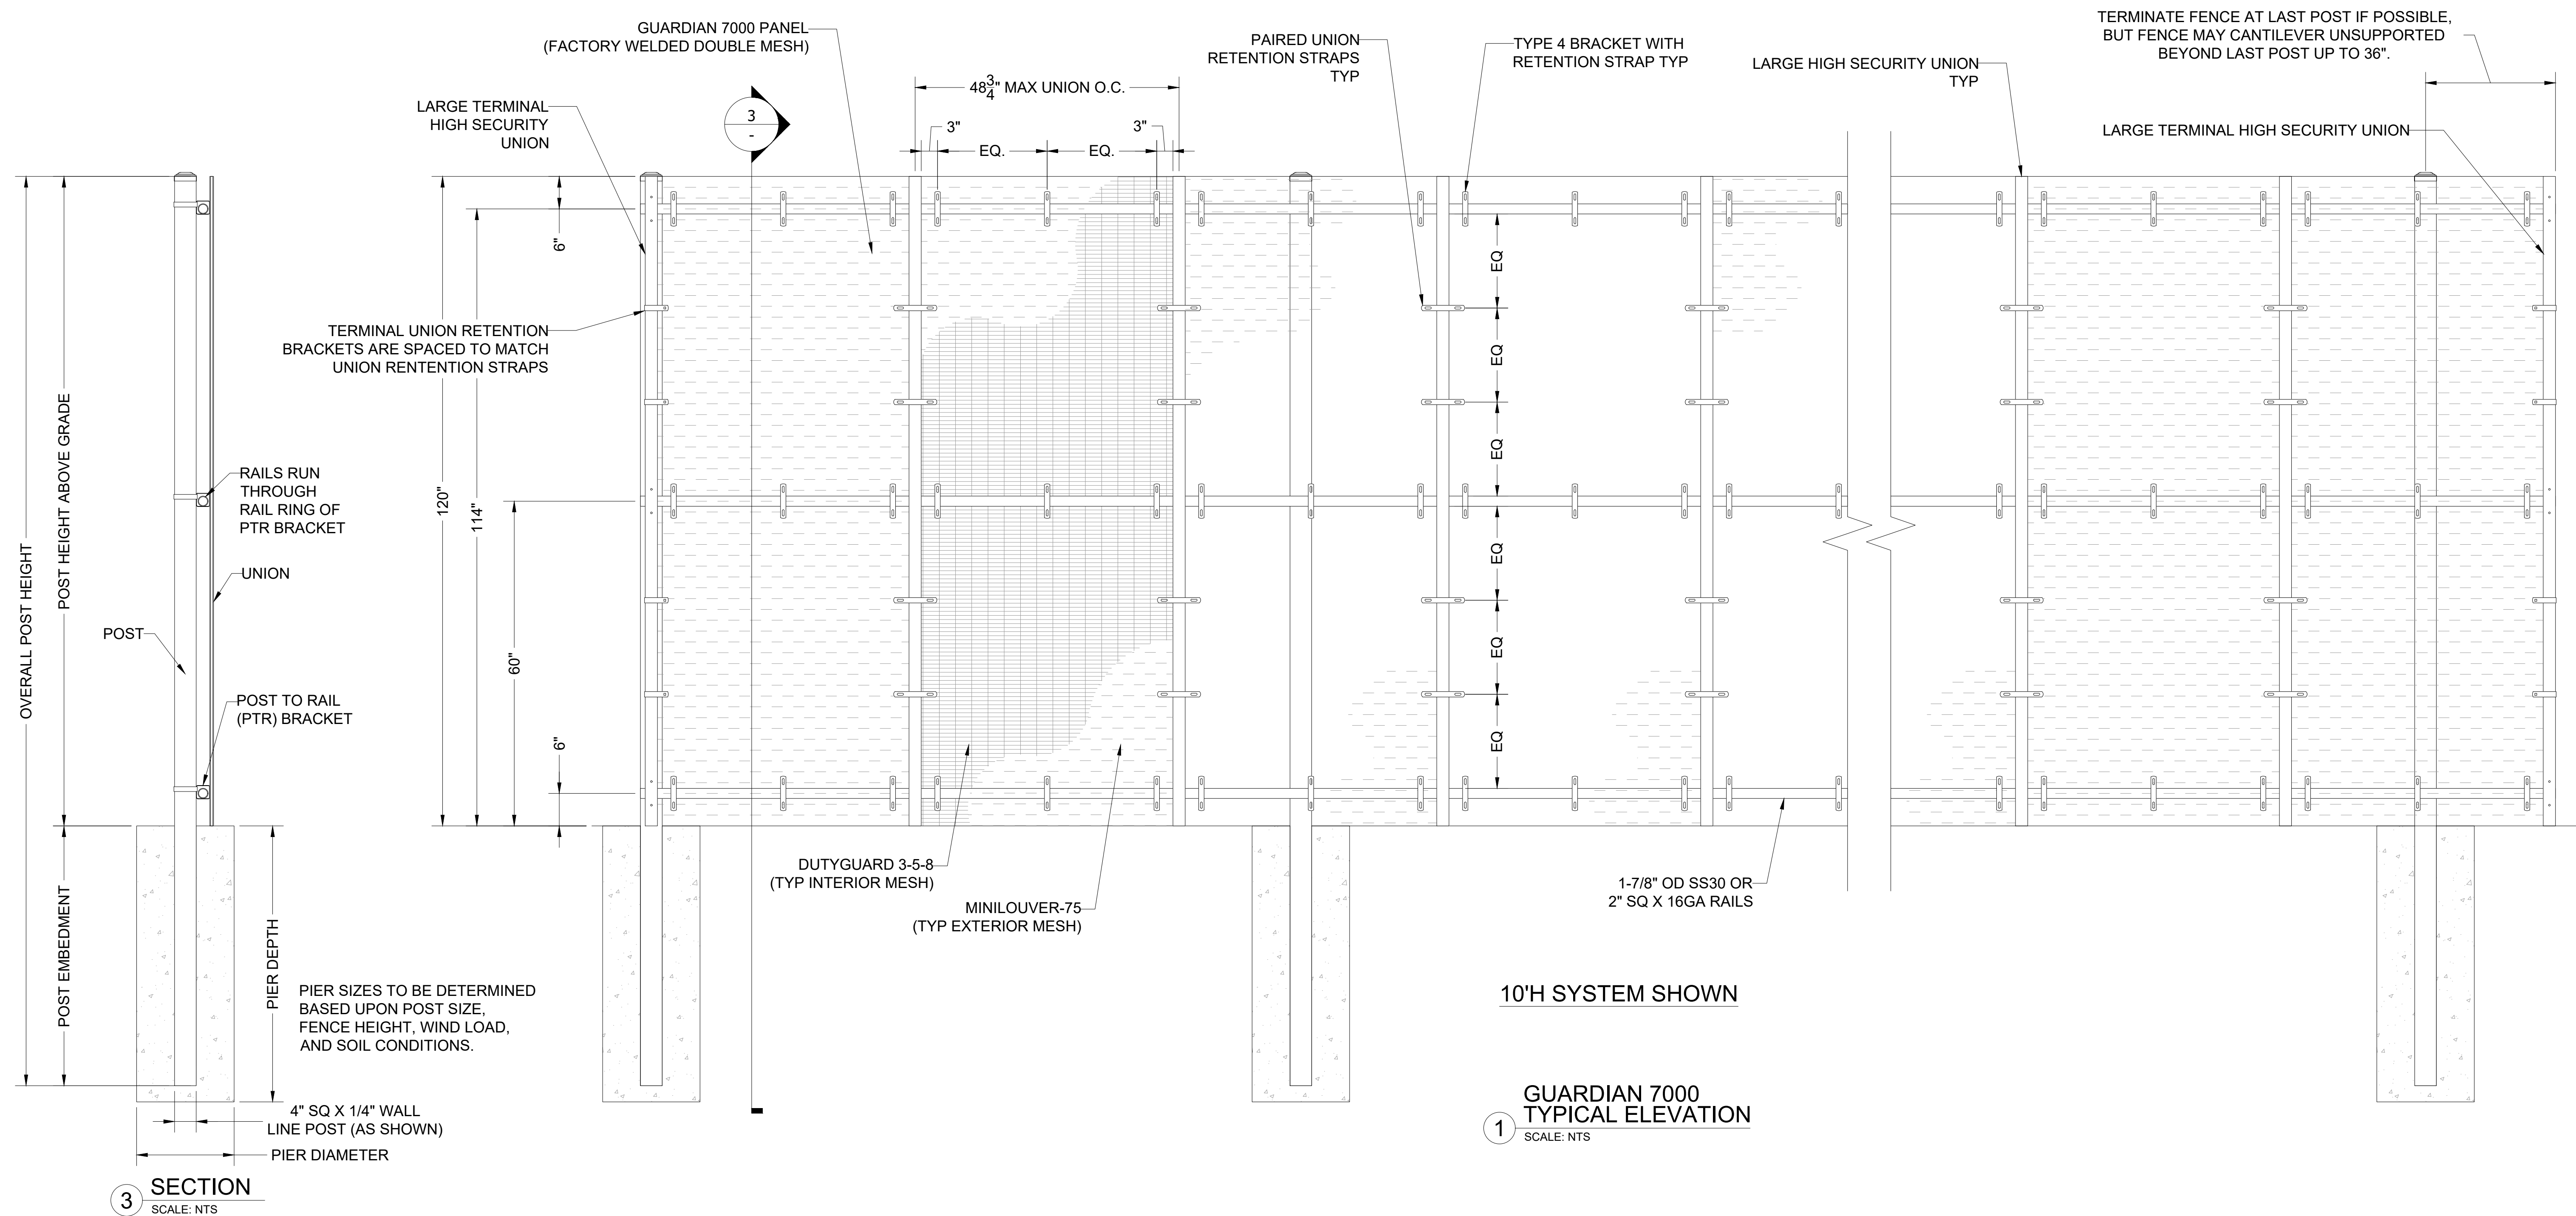


THIS DRAWING, DESIGN, AND/OR SPECIFICATION CONTAINS PROPRIETARY INFORMATION AND REMAINS THE PROPERTY OF GUARDIAR. ALL INTELLECTUAL PROPERTY (INCLUDING, WITHOUT LIMITATION, ALL COPYRIGHT AND DESIGN RIGHTS) AND PROPRIETARY RIGHTS TO ALL INFORMATION AND/OR TECHNICAL DATA CONTAINED ON THIS DRAWING BELONGS TO GUARDIAR. THE DRAWING MUST BE MAINTAINED BY YOU, THE RECIPIENT, IN STRICT CONFIDENCE. THIS DRAWING IS NOT TO BE DISCLOSED OR REPRODUCED, IN WHOLE OR IN PART, DIRECTLY OR INDIRECTLY, IN ANY MANNER WHATSOEVER, WITHOUT THE EXPRESS WRITTEN CONSENT OF GUARDIAR USA, LLC AND IT SHALL BE RETURNED UPON REQUEST. ALL RIGHTS RESERVED.

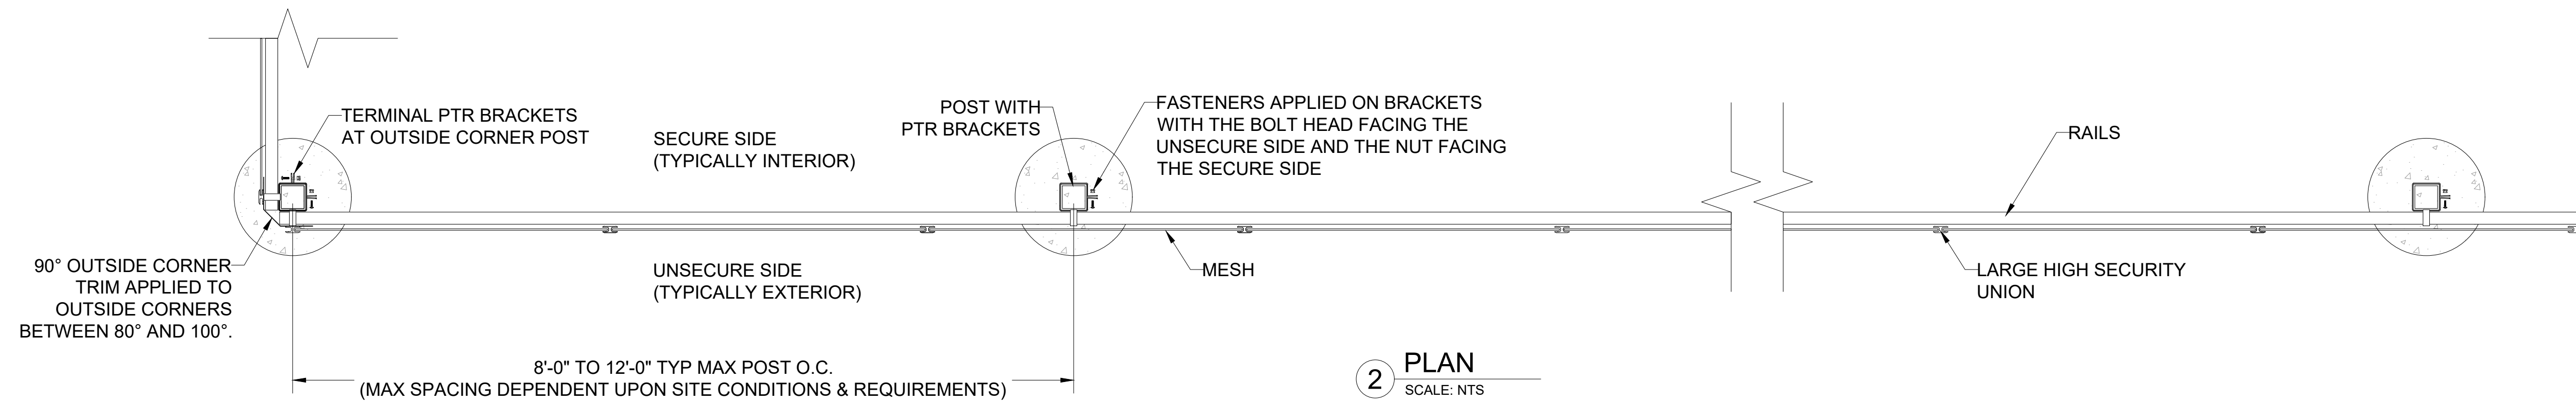

**BETAFENCE**  
a PRAXIDIA brand  
Main: 972-878-7000 Fax: 214-887-4552  
3309 S. I-45 ENNIS, TX 75119  
www.Guardiar.com

REV	DATE	DESCRIPTION	BY

<b>GUARDIAN 7000 TYPICAL ELEVATION</b>	
PROJECT TYPICAL	FINISH
CUSTOMER CLIENT HSH HXXXX	HDG OR POWDERCOATED
QUOTE#	
DATE 14-DEC-18	DRAFTER REVIEWER
TJR	

MATERIAL SPECIFICATIONS  
A36 STEEL- ALL PLATE, ANGLE & CHANNEL  
A501-100- ALL CHANNELS, I BEAMS, SQUARE  
CORNER, GALV. TUBE SQUARE  
U.S.N.- ALL PRE-GALV. MAT'L. A653 W/MIN.  
ZINC COATINGS WEIGHT 0.80/0.92 FT

SHEET NO.  
**G7K**

DISCLAIMER: DRAWINGS MAY NOT INCLUDE FULL PRODUCT DETAILS AND CAN CHANGE WITHOUT NOTICE.